


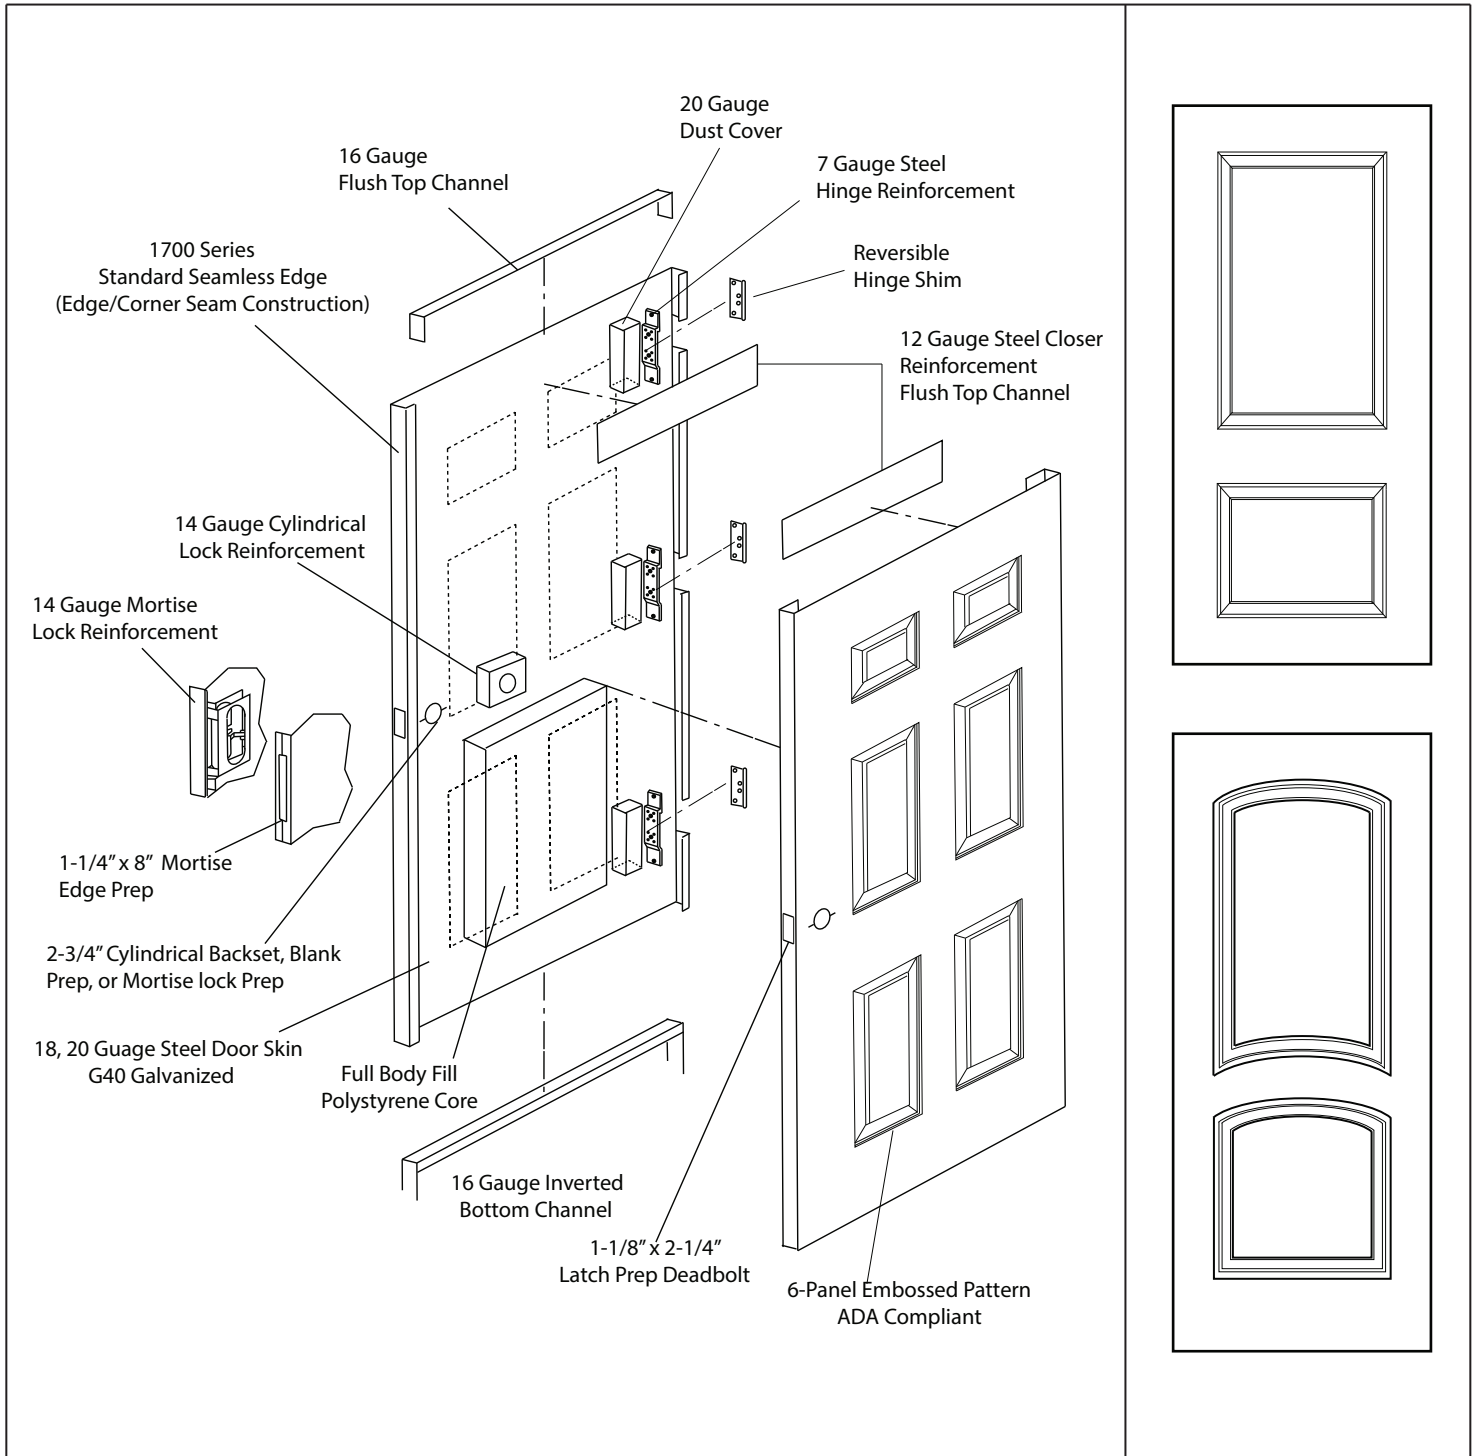

STEEL DOOR & FRAME SYSTEMS, INC.

Door Construction 1900 Series



1900 Series, 2-Panel Door, Sound Rated, 18-Gauge, STC 28

Warnock Hersey



DKS Steel Door & Frame Systems, Inc.

2142 Tubeway Avenue, Commerce, CA 90040 ♦ Tel: (323) 888-7763 ♦ Fax: (323) 888-0063 ♦ Email: sales@dksdoors.com ♦ Website: www.dksdoors.com